



Basic configuration of frame from squared timber

Material needed:


- Squared timber 8cm/12cm div. lengths.
- scaffolding planks 4.5cm/25cm, length 5m
- pieces of rebar, length ca. 0.5m
- ratchet straps

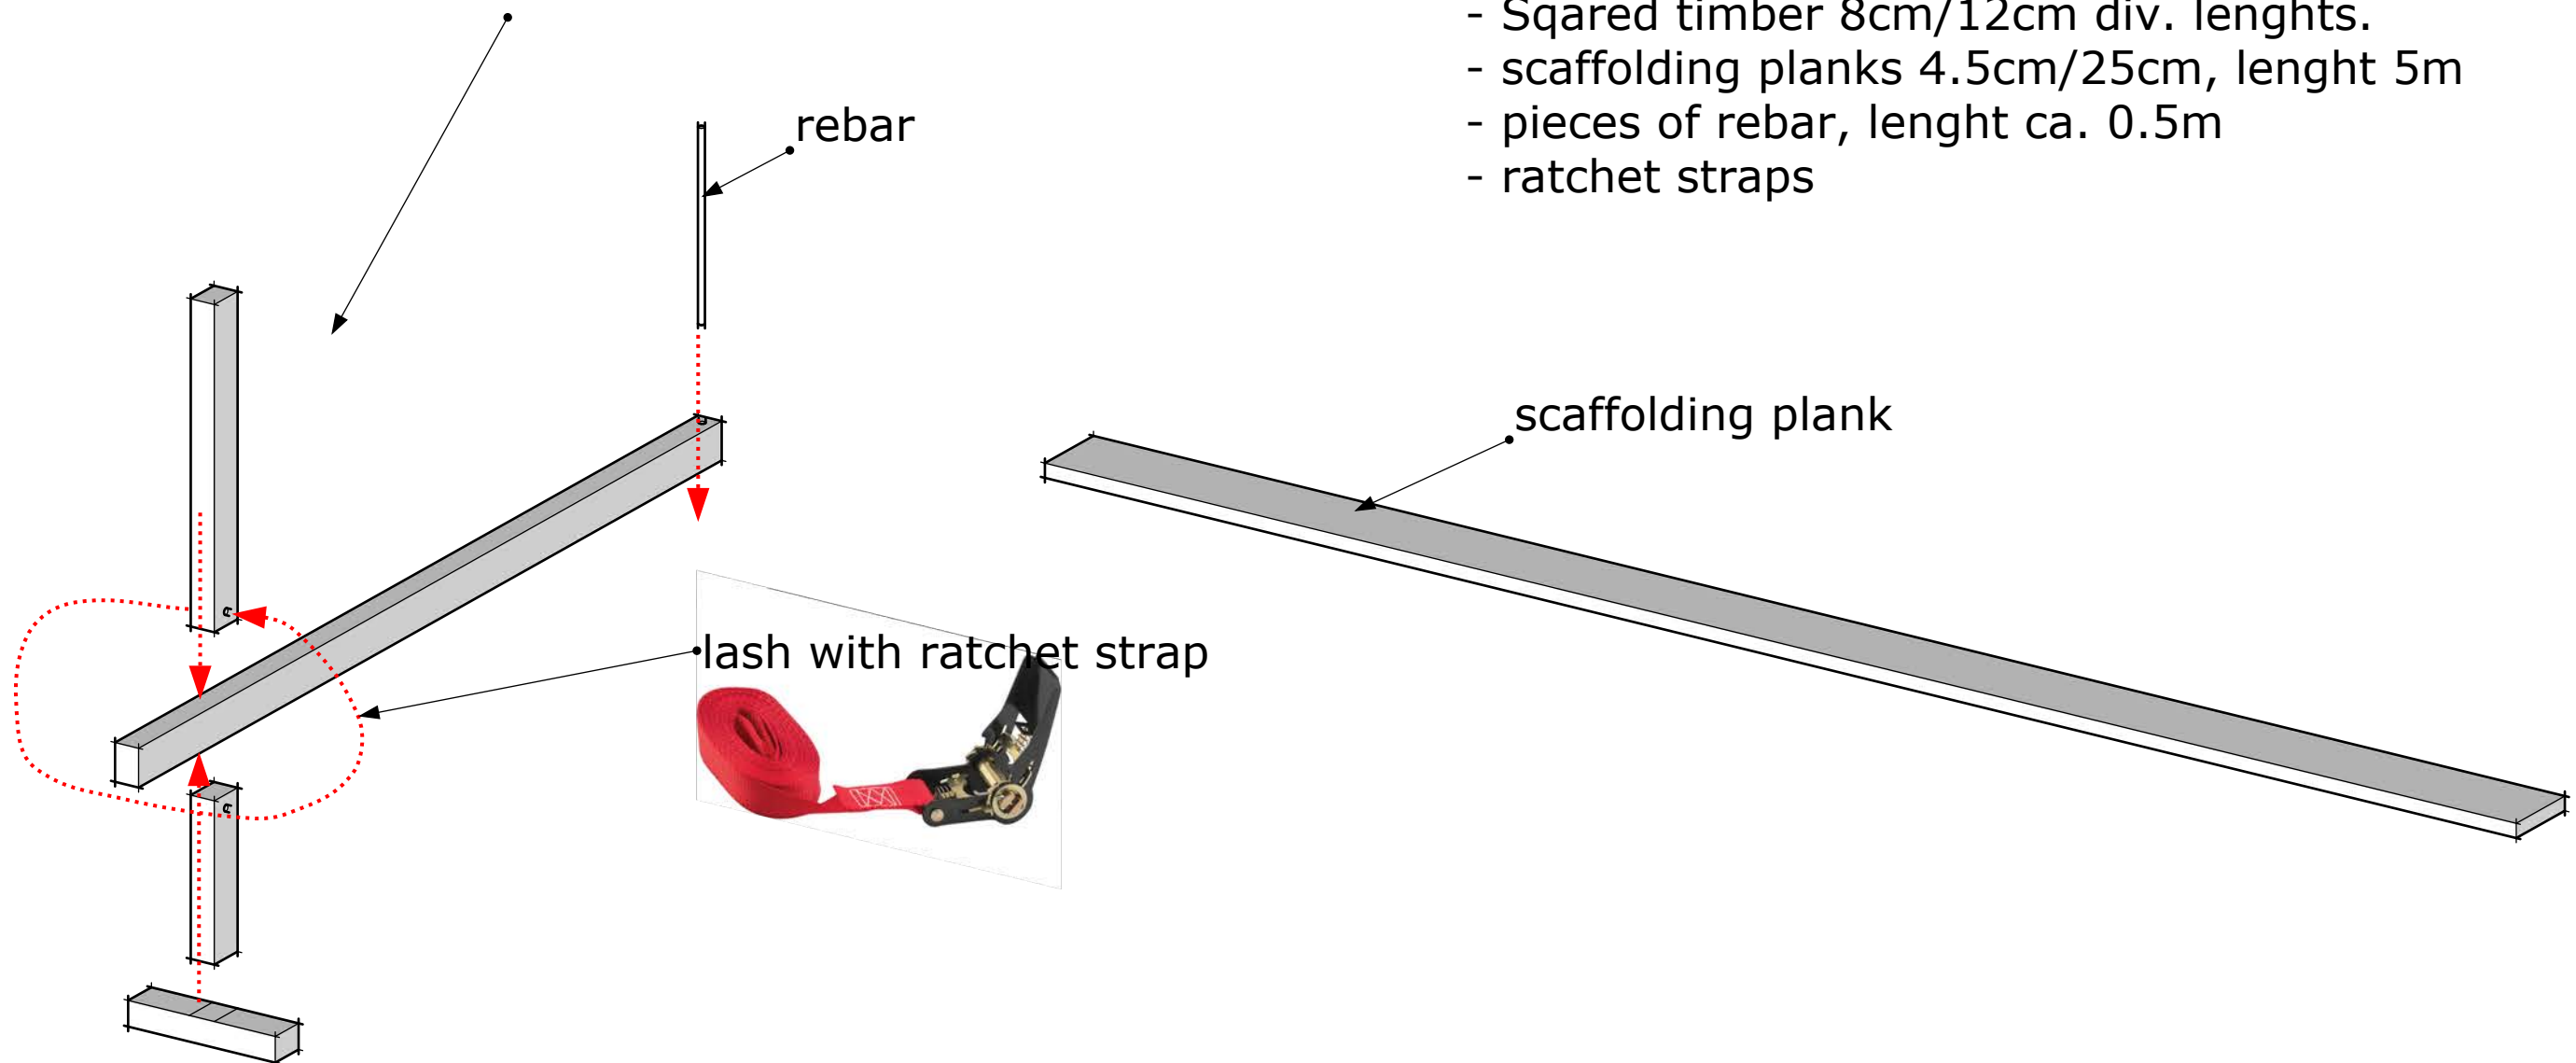

Stonewall's
Gerhard Stoll
dipl. Arch. ETH/SIA / Trockensteinmaurer
Hüeblistrasse 28
8636 Wald
+44/55 246 34 55
+44/78 761 38 18
info@stonewalls.ch

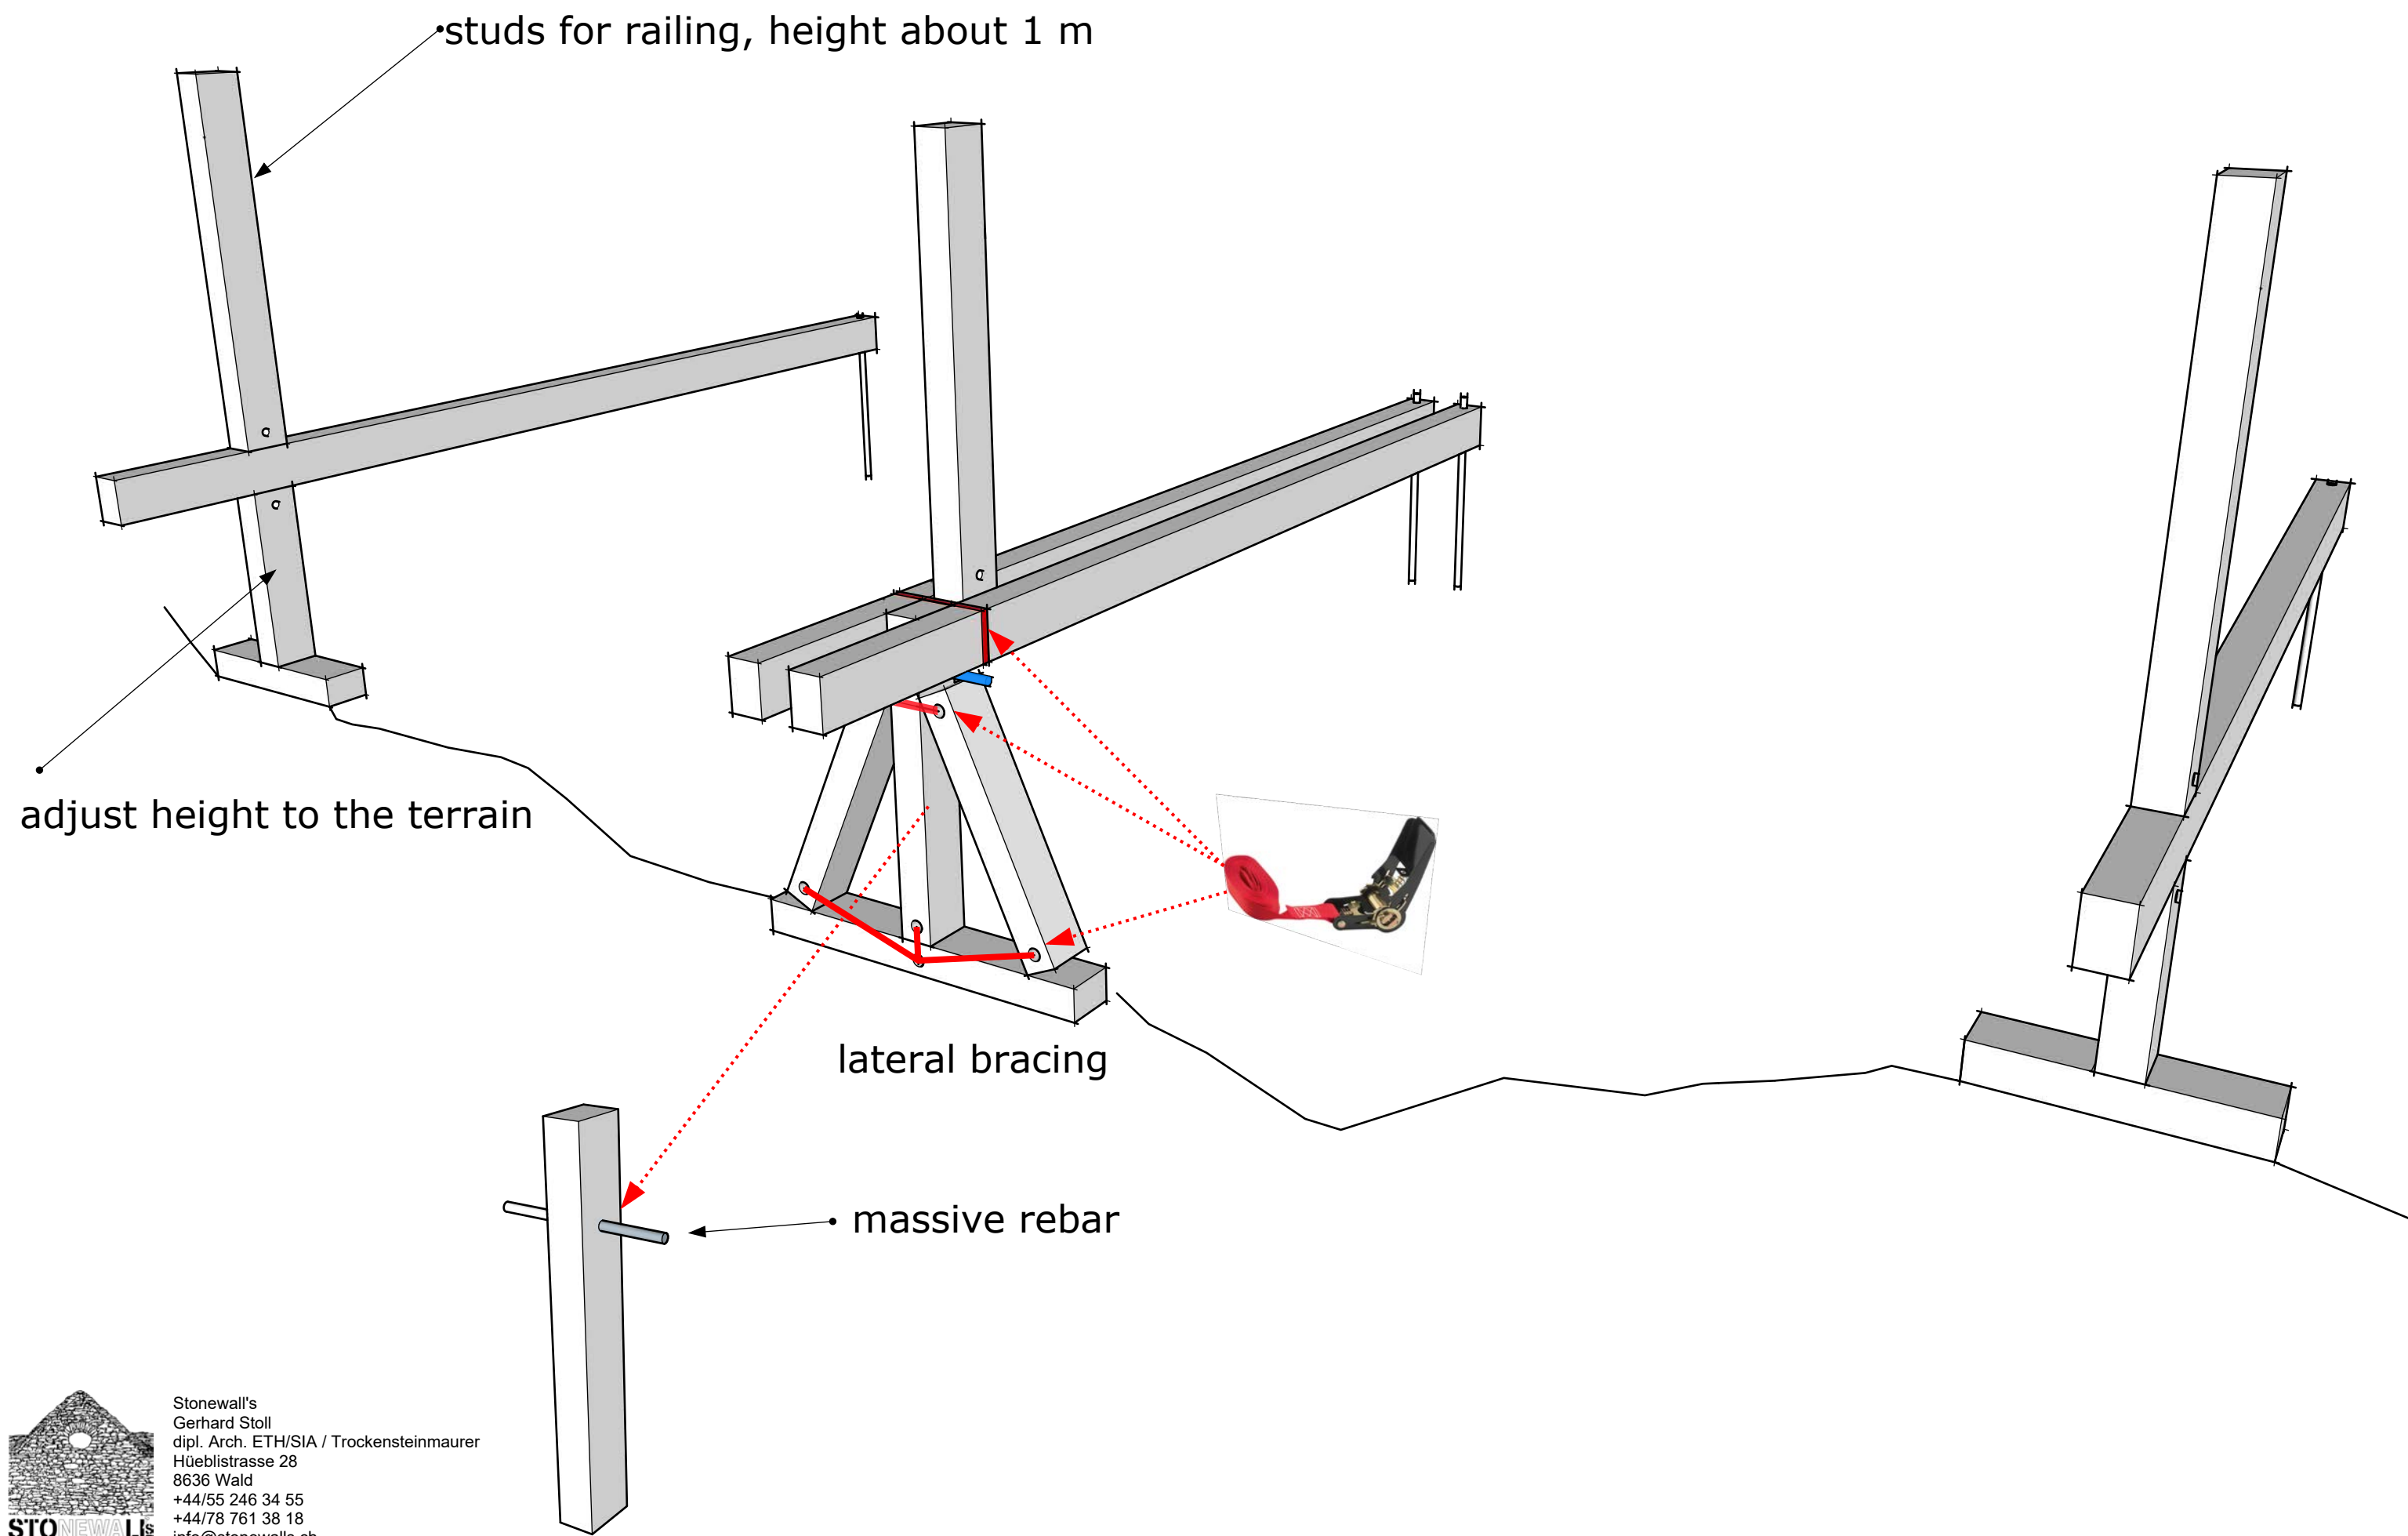


Stonewall's
Gerhard Stoll
dipl. Arch. ETH/SIA / Trockensteinmaurer
Hüeblistrasse 28
8636 Wald
+44/55 246 34 55
+44/78 761 38 18
info@stonewalls.ch

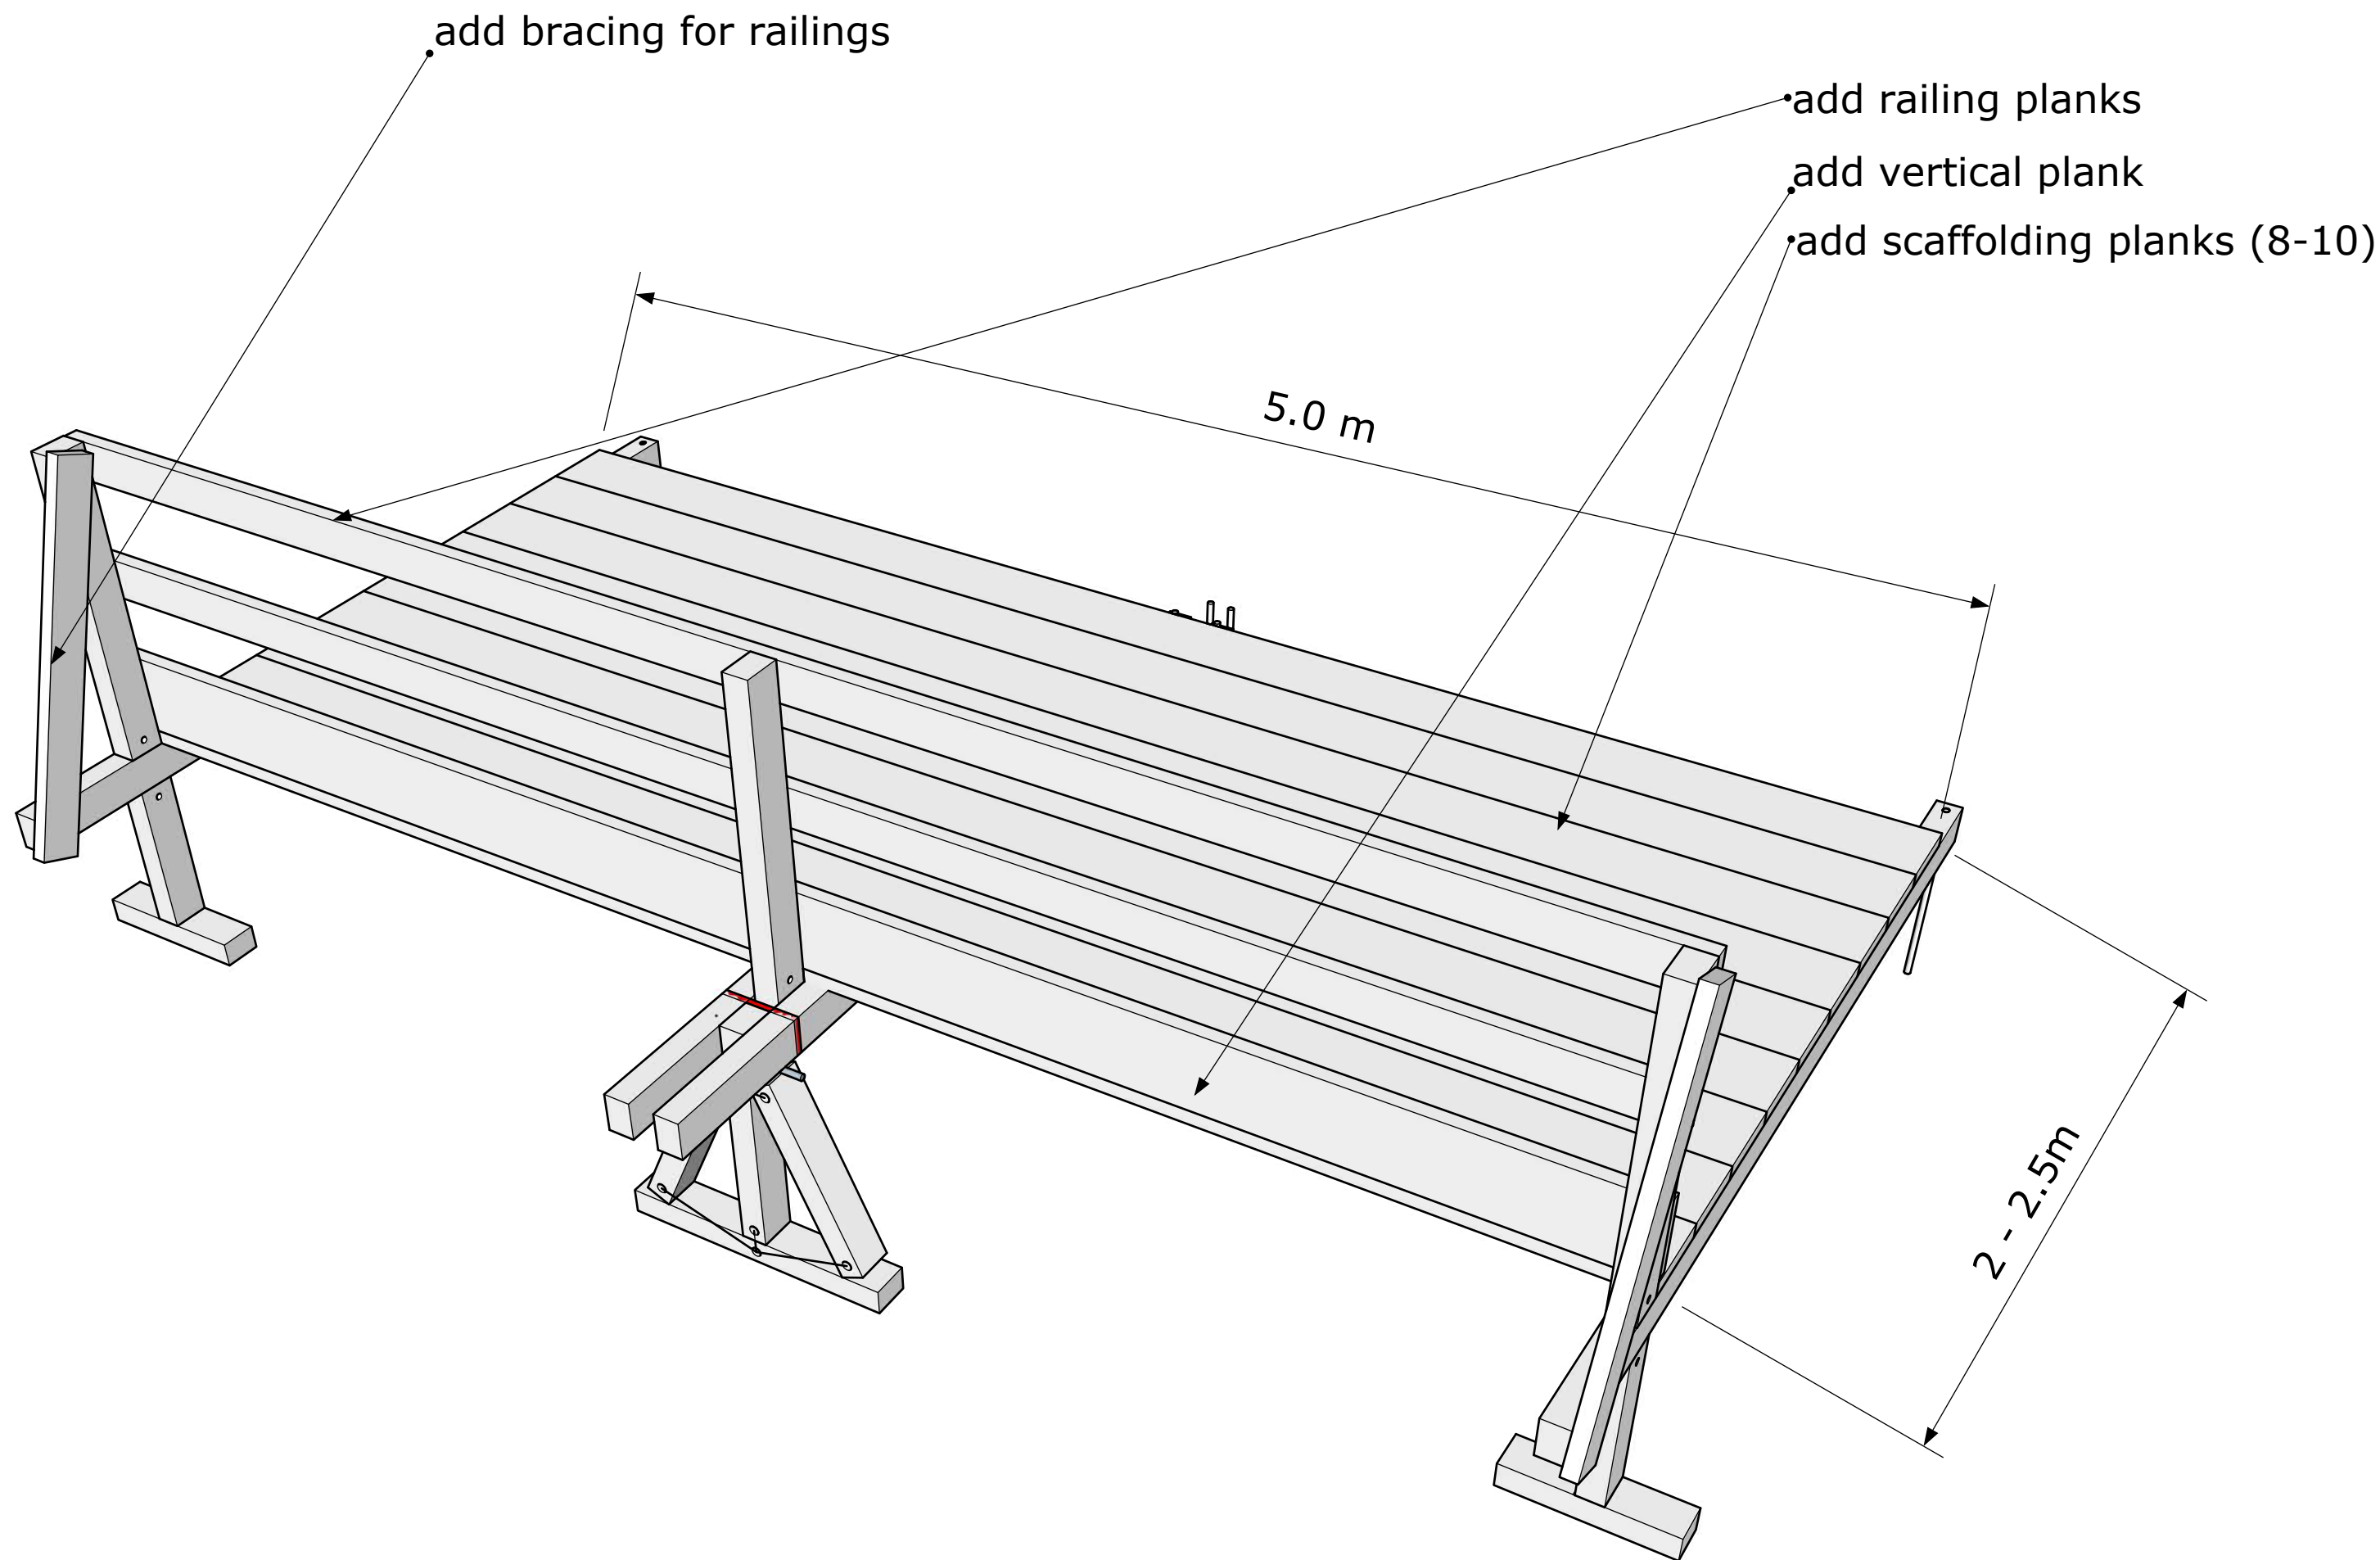

Stonewall's
 Gerhard Stoll
 dipl. Arch. ETH/SIA / Trockensteinmaurer
 Hüblistrasse 28
 8636 Wald
 +44/55 246 34 55
 +44/78 761 38 18
 info@stonewalls.ch

Costruction of a stone storage platform

• add other platform modules for additional length.

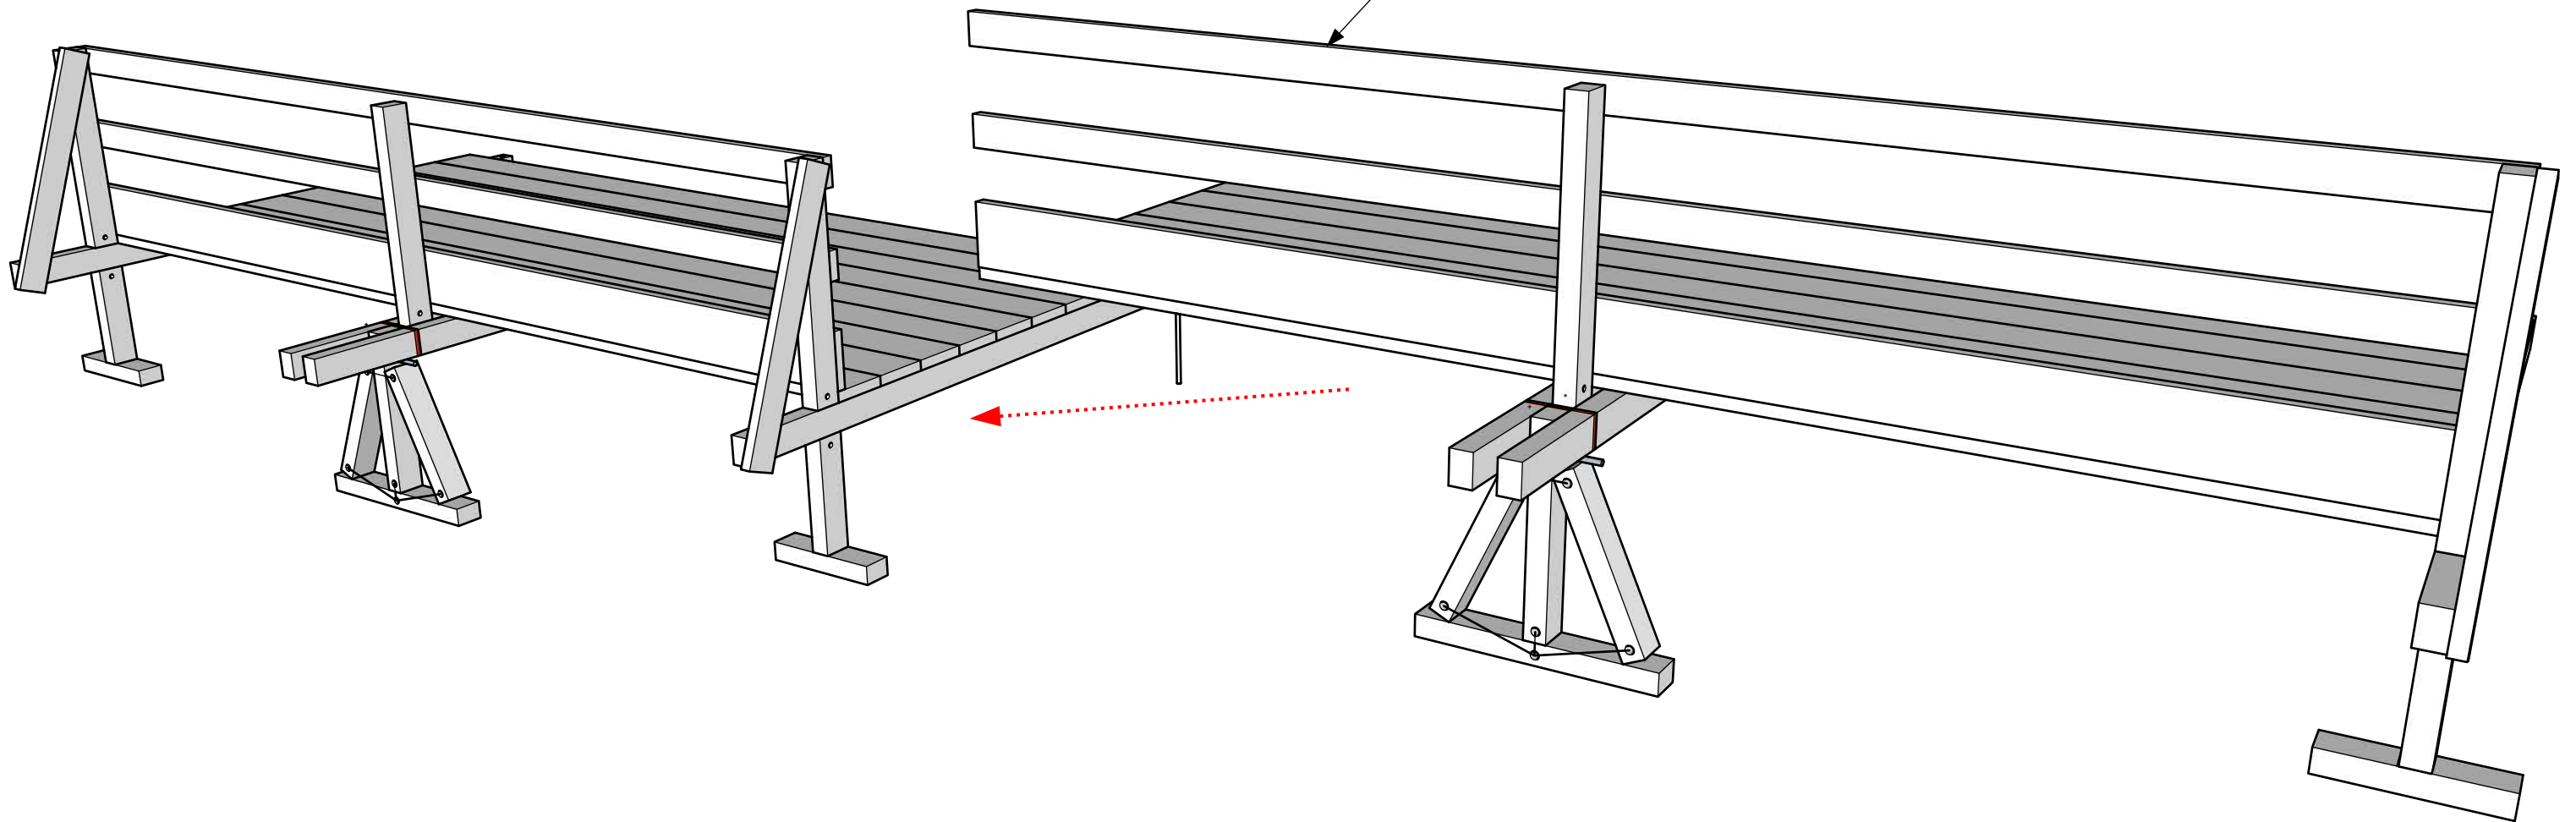

Stonewall's
Gerhard Stoll
dipl. Arch. ETH/SIA / Trockensteinmaurer
Hüeblistrasse 28
8636 Wald
+44/55 246 34 55
+44/78 761 38 18
info@stonewalls.ch



Stonewall's
 Gerhard Stoll
 dipl. Arch. ETH/SIA / Trockensteinmaurer
 Hüblistrasse 28
 8636 Wald
 +44/55 246 34 55
 +44/78 761 38 18
 info@stonewalls.ch